



SECTION B - B

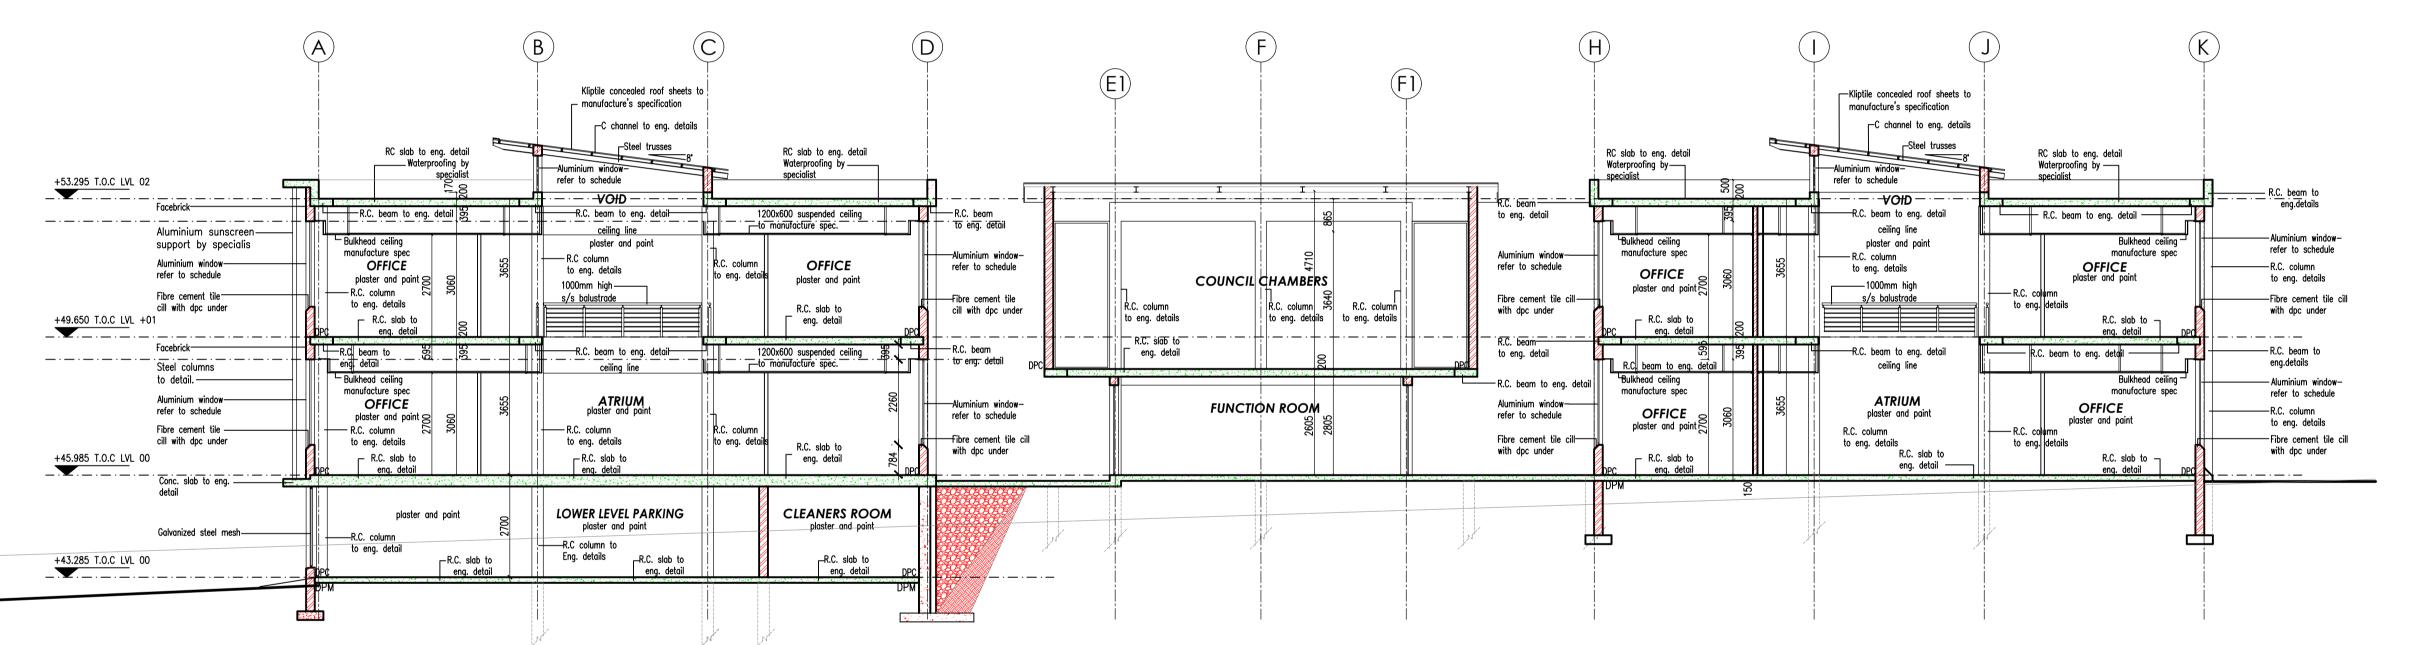

SECTION C- C

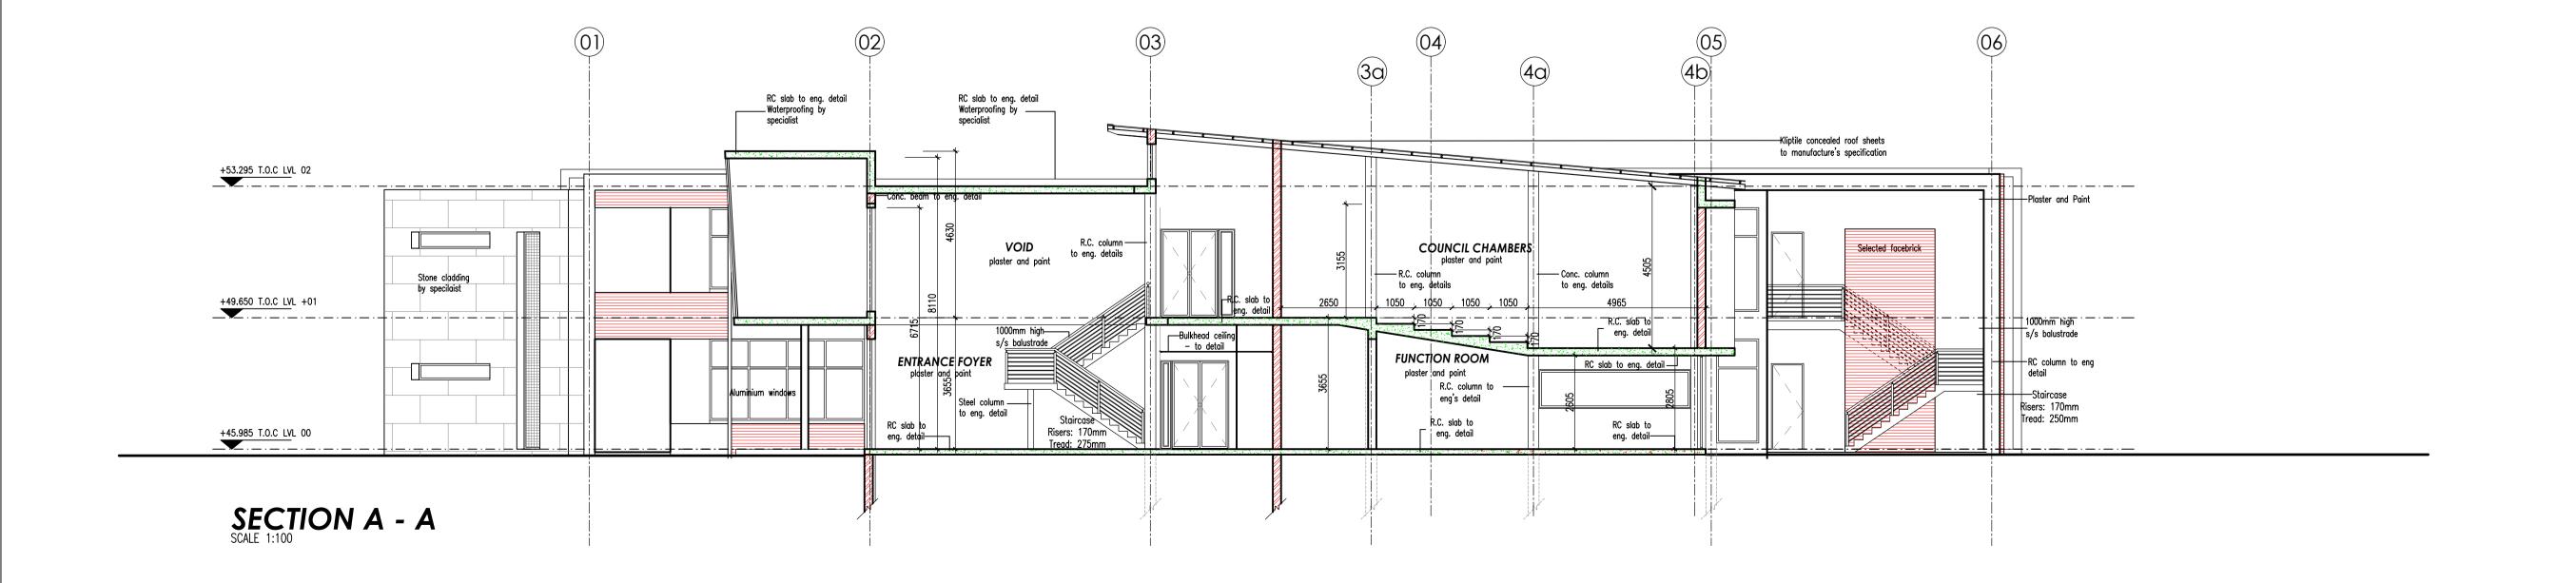

COPYRIGHT AND RIGHT OF REPRODUCTION OF THIS DRAWING OR ANY PORTION THEREOF IS RESERVED BY THE ARCHITECTS

GENERAL NOTES

- The Contractor is responsible for the correct setting out of the buildings and all external and internal walls with particular reference to boundaries, building lines and setting out points.

 The Contractor is to particular be into and dimensions as site and is to
- and setting out points.
 The Contractor is to verify all levels, heights and dimensions on site and is to check these against the drawing before putting any work in hand.
 The Contractor is to locate and identify existing services on the site and to
- protect these from damage throughout the duration of the contract
 The Contractor is referred to the Standard Guidelines for Quality Control issued by this office for all minimum requirements for workmanship and materials. This document is to be used in conjunction with this drawing.
 Any errors, discrepancies or omissions are to be reported to the Architect
- Contractor is to build in Approved D.P.C.'s, whether or not these are shown on drawings, to all external walls at each floor, beam or parapet level and to all windows, doors, grilles or other opening in external walls. Cavity walls to have stepped D.P.C.'s.
- Any queries arising from all the above must be reported to the Architects for clarification before any work is put in hand.
 Do not scale this drawing; refer to figured dimensions only

REVISIONS

NO.	DATE	DESCRIPTION	BY



ARCHITECT:



T2 DESIGN LAB

JOHANNESBURG
1751 Essenwood Crescent, Noordwyk
Tel: (011) 070 8688, Fax: 086 763 6360
P.O Box 897, North Riding 2162

PIETERMARITZBURG
Office 6, IMG House, 134 Jabu Ndlovu St.
Tel: (033) 345 3191, Fax: 086 763 6360
P.O Box 151, Msunduzi 3231

Email: info@t2designlab.co.za
Cell: 076 870 5744/079 494 8586

DANNHAUSER LOCAL MUNICIPALITY

PROPOSED NEW OFFICES

DANNHAUSER MUNICIPALITY

PROJECT LOCATION
DANNHAUSER
KWAZULU NATAL

DRAWING DESCRIPTION SECTION A - A

SECTION B - B SECTION C - C

SCALE
1:100
A1

DRAWN BY
TM

CHECKED BY
TM

SIGNED:

DRAWING STATUS

PRELIM. MUNICIPAL TENDER CONSTR.

PROJECT No. DISCIPLINE DRAWING No. REVISION 1505 A 301 02

DRAWING NUMBER

1505-301