


PLAN
scale 1:100

FLAT 2A

- GENERAL NOTES**
- Work to figured dimensions only.
 - Do not scale from drawing unless otherwise instructed.
 - All dimensions to be checked on site.
 - Any discrepancies to be reported to the Architect prior to construction.

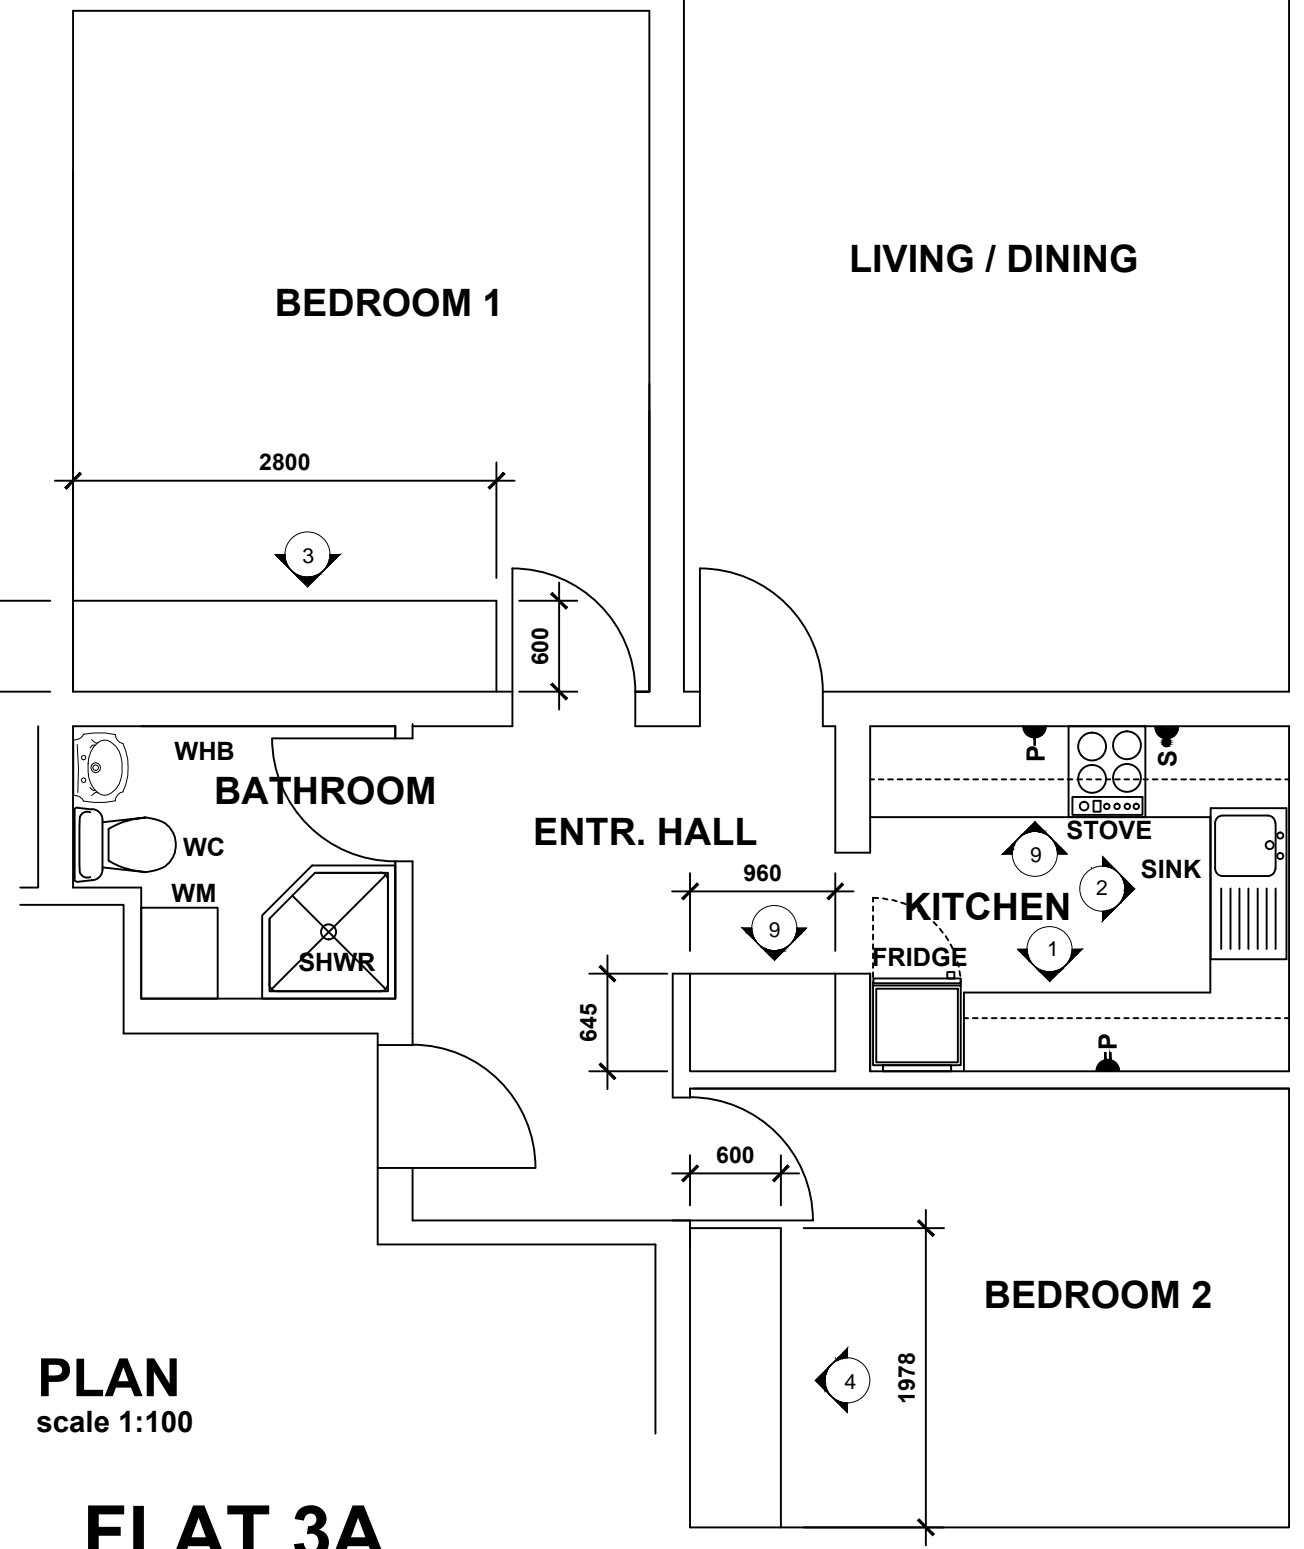

PLAN
scale 1:100

FLAT 3A

FOR INFORMATION ONLY



Project	DAVIDSON COURT	Drg. No	DC- 01- 01
Title	CUPBOARDS LAYOUT	Scale	1 : 50
Client	GEORGE MUNICIPALITY	Date	MAR 2018